


SPLICE BOLT TABLE						
Mark	Qty		Int	Type	Dia	Length
	Top	Bot				
SP-1	4	4	2	A325	0.875	3.00
SP-2	4	4	0	A325	0.750	2.50

CONNECTION PLATES	
ID	Mark/Part
1	CL156

▽ FLANGE BRACES: Both Sides(U.N.)  
 FBxxB(1): xx=length(in), (1)=one side  
 B - L2X2X1/8

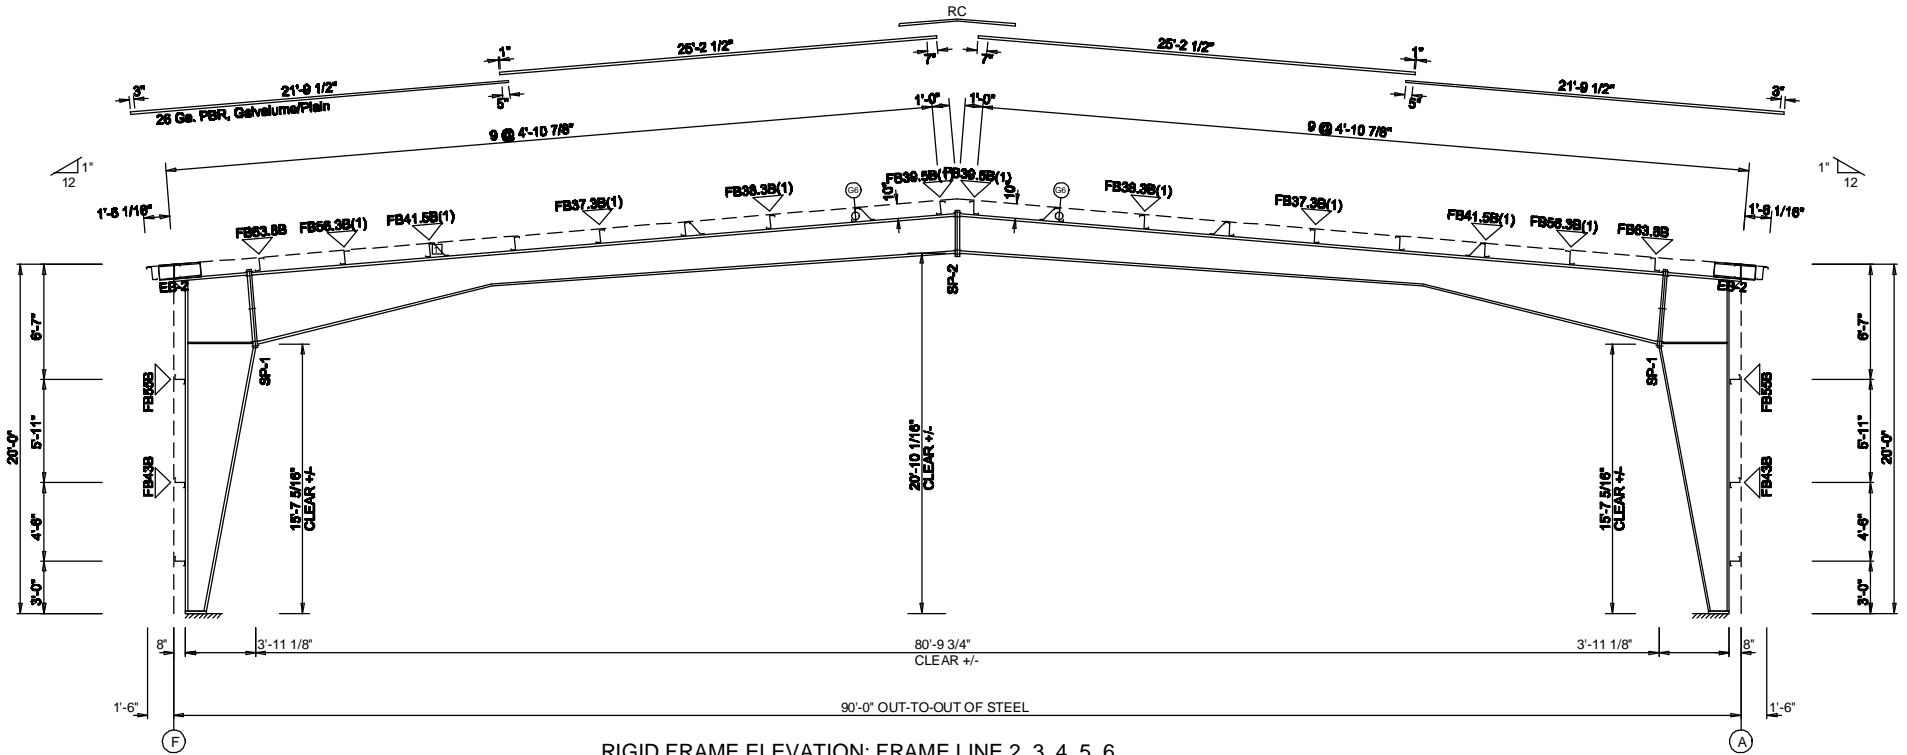

RIGID FRAME ELEVATION: FRAME LINE 2 3 4 5 6

**GENERAL NOTES:**  
 MINOR FIELD WORK OF STRUCTURAL, SECONDARY AND PANEL/TRIM ITEMS MAY BE NECESSARY TO ENSURE PROPER FIT. SUCH WORK IS CONSIDERED A NORMAL PART OF METAL BUILDING ERECTION. WE WILL NOT HONOR BACKCHARGES FOR MINOR FIELD WORK.

City:		State:		Customer:	
Designer:	Date: 7/10/12	Drafter:	Date: 7/10/12	City:	State:
Detailer:	Date: 7/10/12	Office:		Job No.:	
Checker:	Date: 7/10/12	Office:		Chris Johnson	80x150
<b>RIGID FRAME ELEVATION</b>					Sh. of 10